



CROSS SECTION THRU ROADWAY LOOKING EAST


CONCRETE IN THIS AREA TO BE INCLUDED IN BID ITEM "CONCRETE MASONRY, BRIDGES" IF JOB REQUIRES OTHER "CONCRETE MASONRY, BRIDGES". OTHERWISE INCLUDE IN BID ITEM "CONCRETE MASONRY, OVERLAY, DECKS".

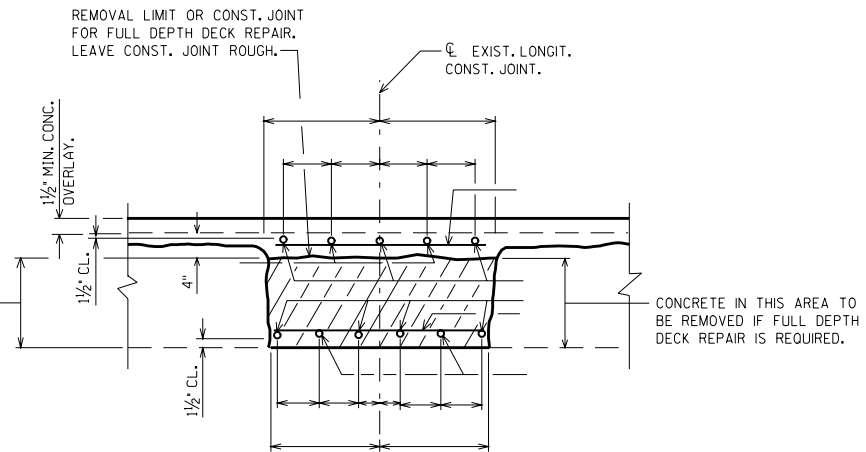

TYP. SECTION THRU JOINT

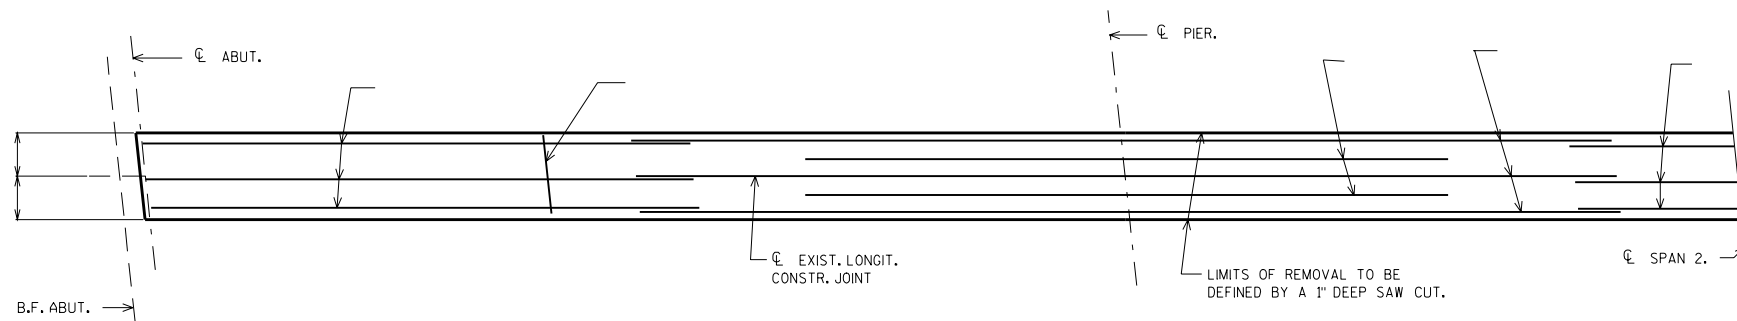


HALF PLAN SHOWING TOP BAR STEEL REINF.

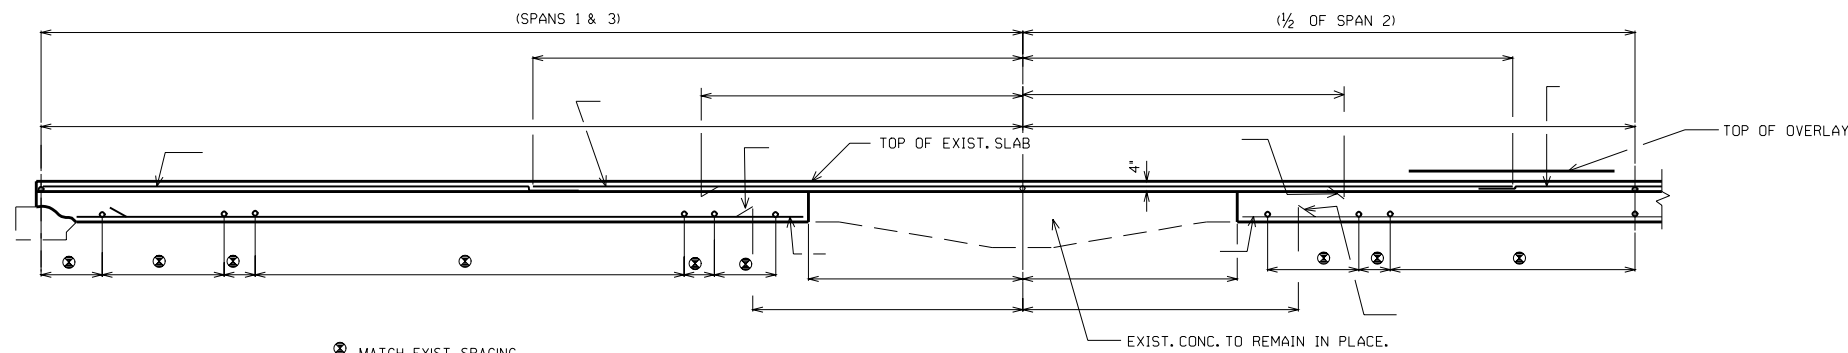

HALF LONGIT. SECTION

TOTAL ESTIMATED QUANTITIES

BID ITEMS	
JOINT REPAIR	S.Y.
COATED HIGH-STRENGTH BAR STEEL REINFORCEMENT, BRIDGES	LB.
CONCRETE MASONRY, BRIDGES	C.Y.
CONCRETE MASONRY, OVERLAY, DECKS	C.Y.

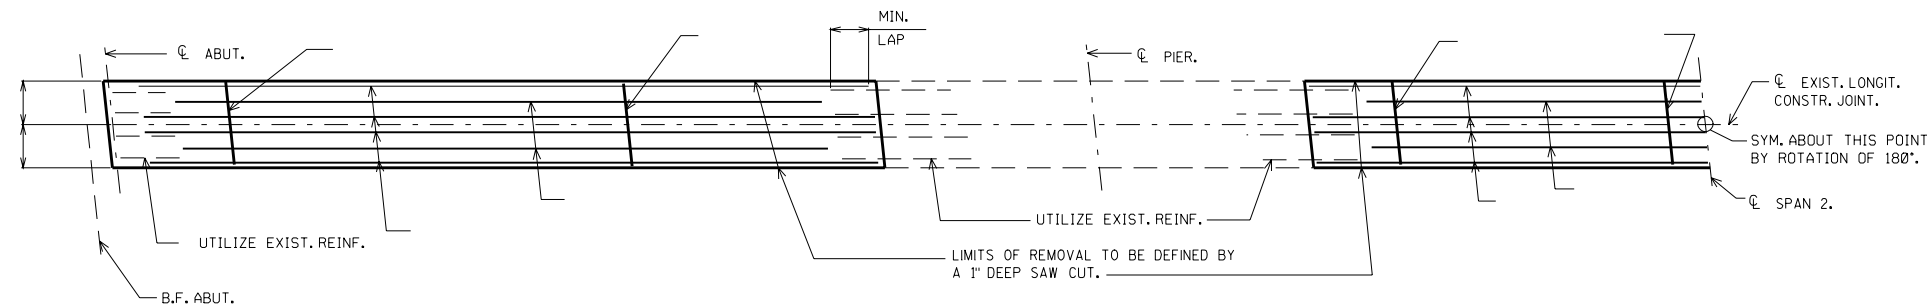

HALF PLAN SHOWING BOTTOM BAR STEEL REINF
(REQUIRED ONLY FOR FULL DEPTH DECK REPAIR)

LONGIT. CONST. JOINT REPAIRS

STATE OF WISCONSIN
DEPARTMENT OF TRANSPORTATION
STRUCTURES DEVELOPMENT SECTION

APPROVED: _____ DATE: 8/99